
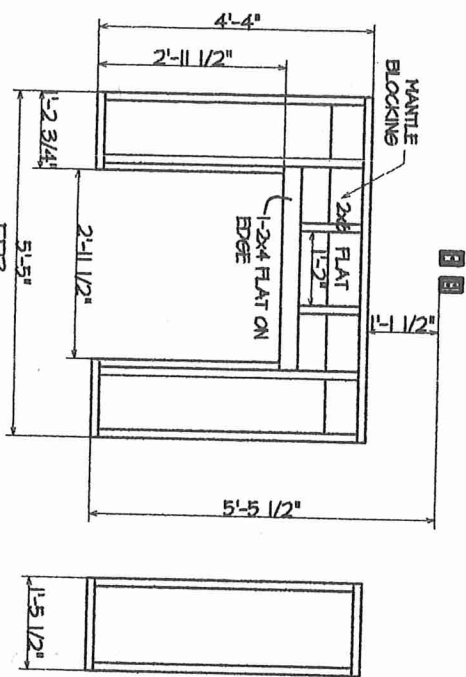
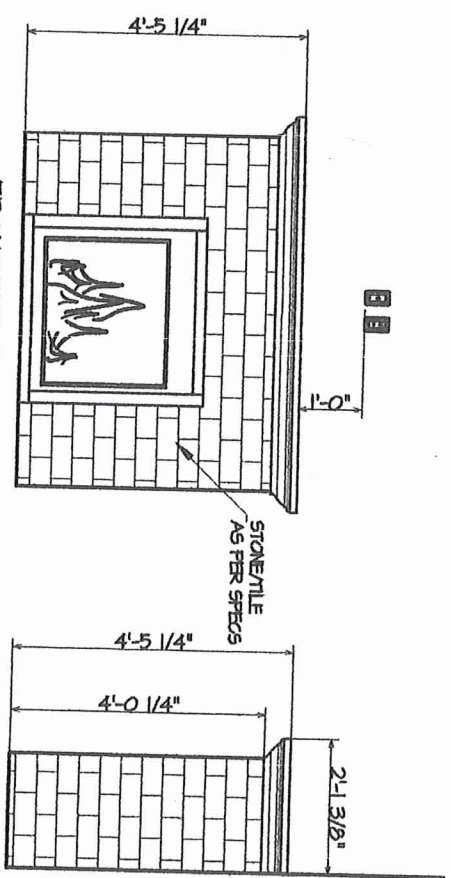


FINAL


NOTES:
1. MANTEL PAINTED TO MATCH HOUSE TRIM.

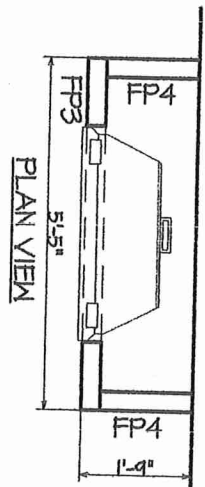

MODEL # B36NTE NAPOLEON
FP3
FP4
BUILD 2

1 FIREPLACE ELEVATION
SCALE 1/2"=1'-0"

2 MANTEL DETAIL
SCALE 3/4"=1'-0"

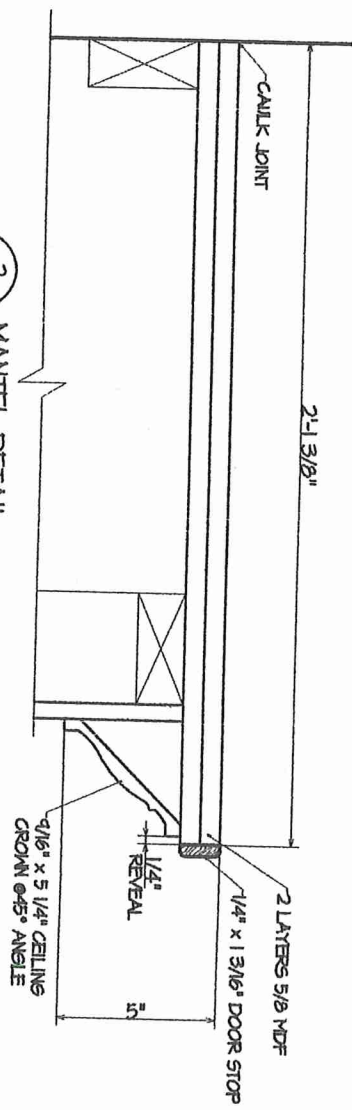

REV	DATE	DESCRIPTION	PROJECT NO.	SCALE	SHEET
1	11/14/16	WORK FIREPLACE 3' DEEPER FOR HANG	N/A	AS NOTED	M104
2					
3					
Copyright reserved. This design and drawing are the property of FREEPORT INDUSTRIES and shall not be used or reproduced without the written consent of FREEPORT INDUSTRIES.

FREEPORT INDUSTRIES





FREEPORT INDUSTRIES
3522-8 Red Cloud Way
Westbank, BC
Tel. 250.707.3950
Fax 250.707.3951
www.freeportindustries.ca

PROJECT: FIRE PLACE c/w 1/2 WALL DETAIL
TITLE: MILLWORK
DRAWN: DJ
DATE: 4/14/16
SHEET: M104

Handwritten signature and date: 2.20.17

FINAL

NOTES:
1. MANTLE PAINTED TO MATCH HOUSE TRIM.

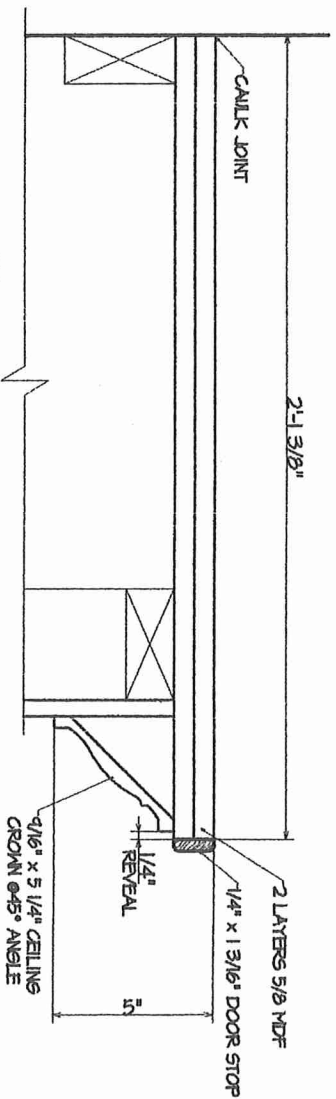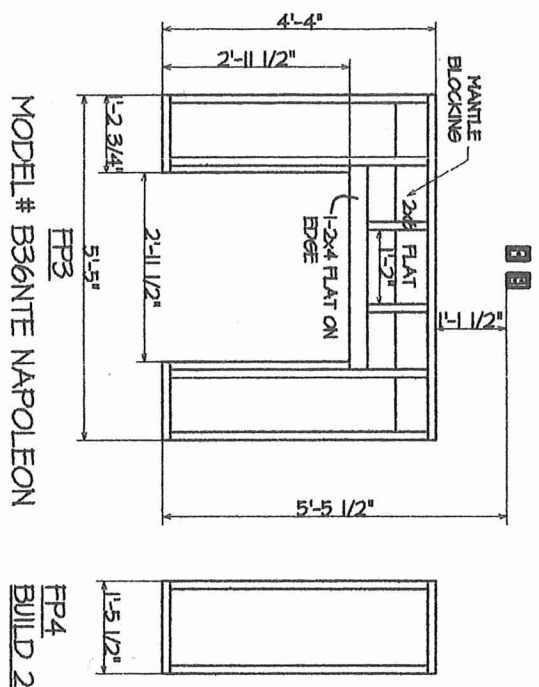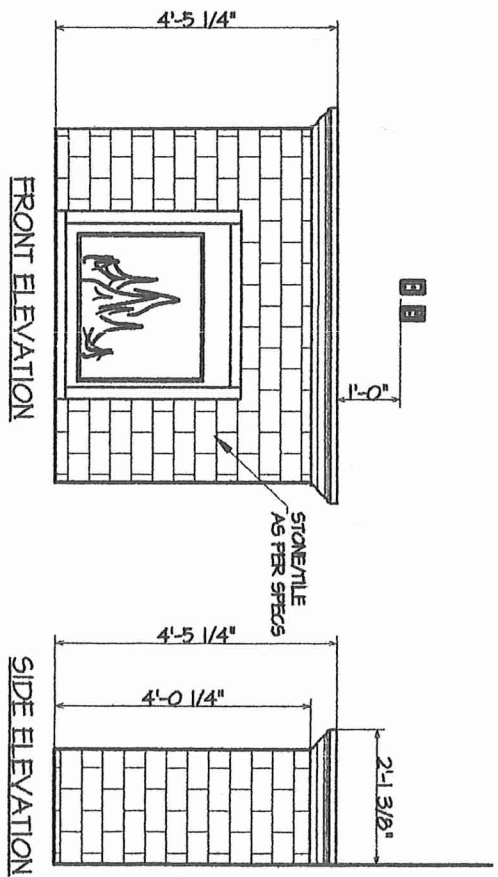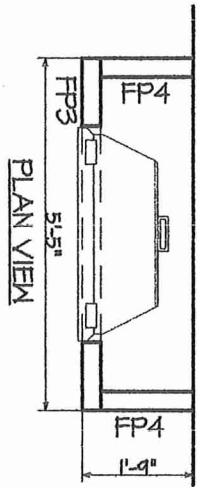

1 FIREPLACE ELEVATION
SCALE: 1/2\"/>

2 MANTLE DETAIL
SCALE: 3/4\"/>

REV	DATE	DESCRIPTION	PROJECT NO.	SCALE	SHEET
1	11/14/16	NAME FIREPLACE 3' DEEPER FOR INAC	N/A	AS NOTED	MU4

Copyright reserved. This design and drawing is the exclusive property of Freepor Industries. It may not be reproduced or transmitted in any form or by any means, electronic, mechanical, photocopying, recording, or by any information storage and retrieval system, without the prior written consent of Freepor Industries.



FREEPOR INDUSTRIES



FREEPOR INDUSTRIES
3522-S Red Cloud Way
Needham, MA 02462
Tel: 781.235.3850
Fax: 781.235.3851
www.freeporindustries.ca

PROJECT: FIRE PLACE c/w 1/2 WALL DETAIL
TITLE: MILLWORK
WRAP AROUND FIREPLACE MANTLE


DRAWN: DJ
DATE: 4/14/16

M114


28 Aug 2, 2016

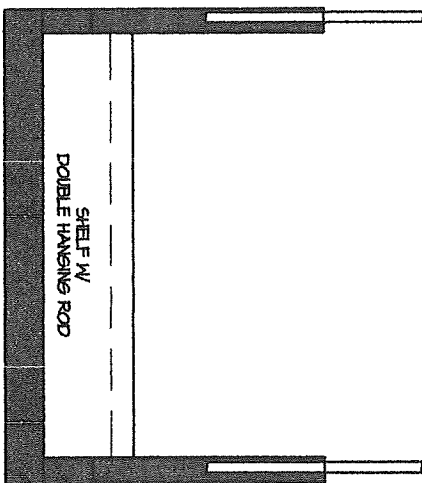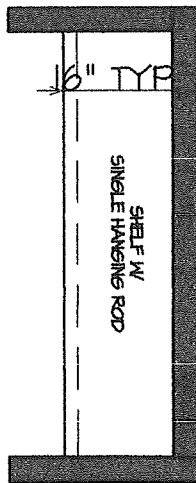


MISC LAYOUT

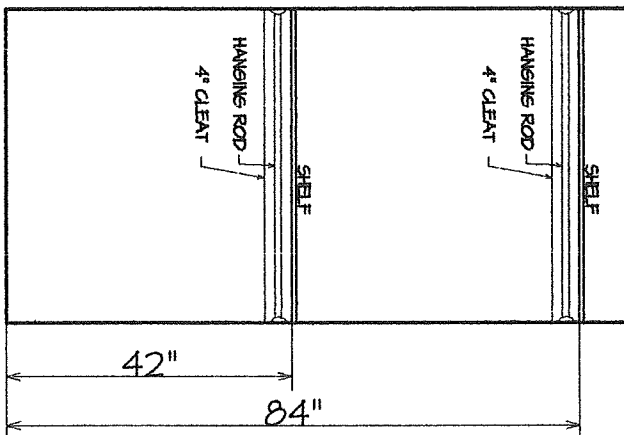

STANDARD DOUBLE ROD
CLOSET HEIGHTS

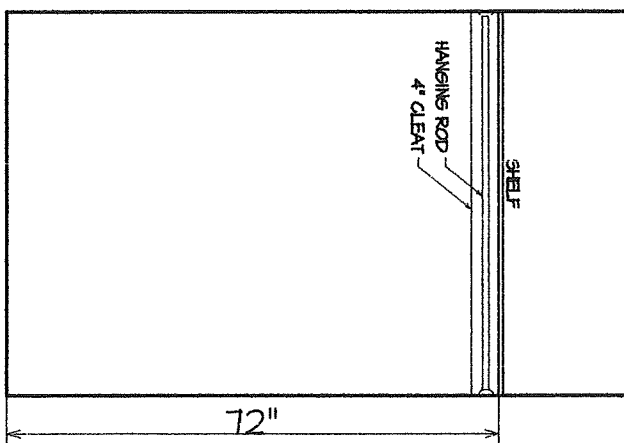

STANDARD SINGLE ROD
CLOSET HEIGHTS

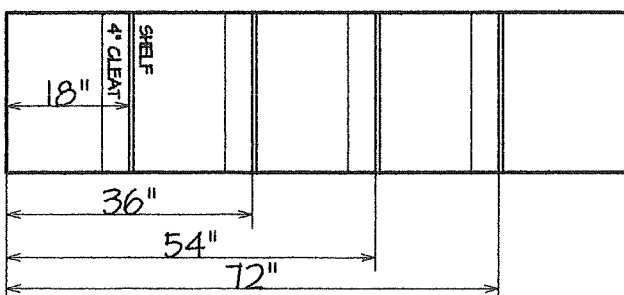

STANDARD LINEN
CLOSET HEIGHTS

NOTES:

1. LINEN & PANTRY CLOSET SHELVING @ 18" TO BOTTOM OF SHELF.
2. SINGLE ROD CLOTHES CLOSET SHELVING @ 72" TO BOTTOM OF SHELF.
3. DOUBLE ROD CLOTHES CLOSET SHELVING @ 84" & 42" TO BOTTOM OF SHELF.
4. INSTALL 4" CLEATS UNDER ALL SHELVES, SET ALL CLEATS BACK 5/8" FROM FRONT OF SHELF ABOVE.

REV	DATE	DESCRIPTION	PROJECT: DENNIS & SUSAN SALING LOT 960-152, 3339 TIMOSA DR	PROJECT NO. J1331	SCALE: NTS	SHEET: MUB3
1	08/02/17	CLIENT APPROVAL, LINDSEY R.				
2						
3						
Copyright reserved. This design and drawing is exclusive property of PREREPORT INDUSTRIES and shall not be used or reproduced without the written consent of PREREPORT INDUSTRIES.

PREREPORT INDUSTRIES

3522 S Red Cloud Way
Tulsa, OK 74114
Tel. 250.707.3950
Fax 250.707.3951
www.prereportindustries.co


PROJECT: DENNIS & SUSAN SALING
LOT 960-152, 3339 TIMOSA DR

PROJECT NO. J1331
SCALE: NTS
SHEET: MUB3


DATE: 07/27/17

DRAWN: TF


Handwritten signature and date: 8/2/2017

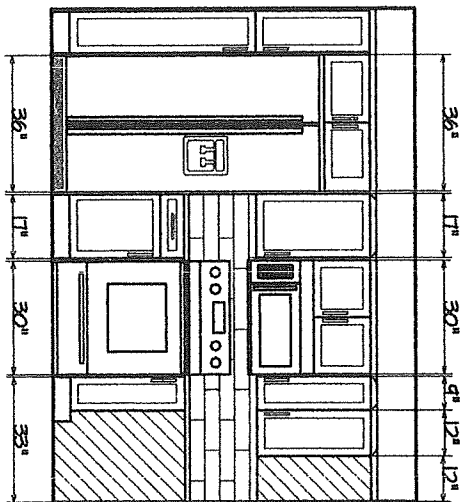


1 KITCHEN ELEVATION
SCALE 3/8"=1'-0"

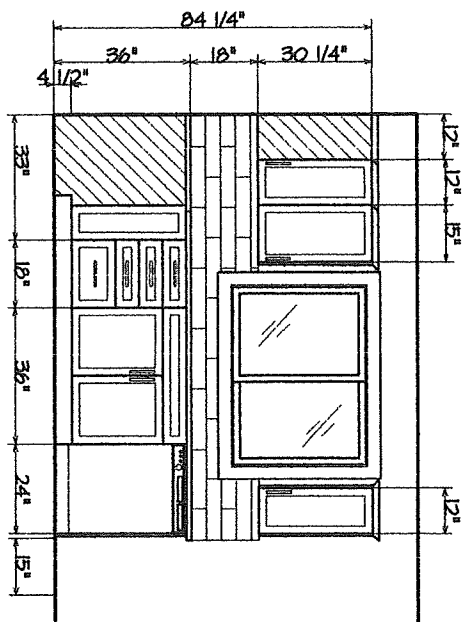


2 KITCHEN ELEVATION
SCALE 3/8"=1'-0"

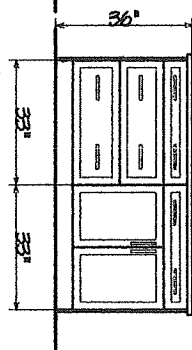


3 KITCHEN ELEVATION
SCALE 3/8"=1'-0"

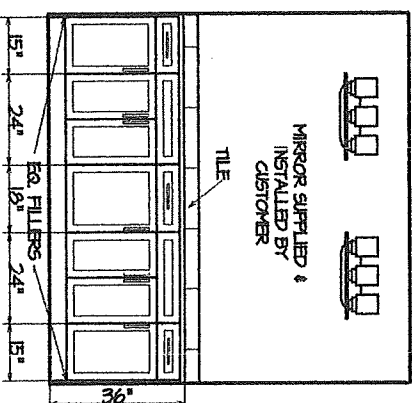

4 ENSUITE ELEVATION
SCALE 3/8"=1'-0"

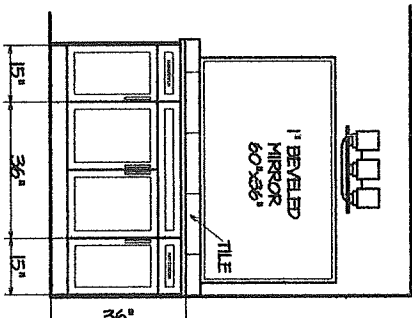

5 MAIN BATH ELEVATION
SCALE 3/8"=1'-0"

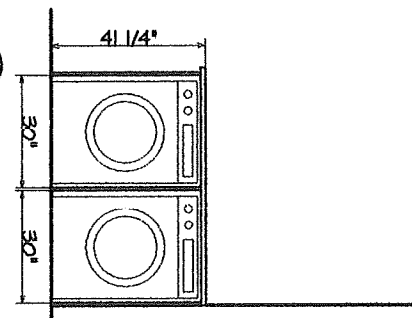

6 LAUNDRY ELEVATION
SCALE 3/8"=1'-0"

- MILLWORK NOTES:**
1. APPLIANCES SHOWN ARE GENERIC REPRESENTATION. REFER TO THE SPECIFICATIONS FOR PROPER MODELS.
 2. TILE BACKSPLASH SHOWN IS GENERIC. REFER TO SPECIFICATIONS FOR KITCHEN BACKSPLASH DESIGN.
 3. LIGHTING SHOWN IS GENERIC. REFER TO SPECIFICATIONS FOR LIGHT FIXTURES.
 4. CABINET PULL #610 DOES NOT FIT ON 9" DRAWERS. A KNOB WILL BE USED TO MATCH THE FINISH OF THE PULL.
 5. CABINET PULL #510-128 DOES NOT FIT ON 9" DRAWERS. #510 WILL BE USED TO MATCH THE FINISH OF THE PULL.
 6. WHEN PULL #510-128 IS USED THROUGHOUT, USE #510-46 FOR DRAWERS 12" & 15" RANGE & FRIDGE UPPER CABINETS.

REV	DATE	DESCRIPTION	PROJECT NO.	SCALE	SHEET
1	08/09/2017	CLIENT APPROVAL, REVISIONS IN	JT1331	NTS	MU2
2					
3					
4					
5					
6					
7					
8					
9					
10					

Copyright reserved. This design and drawing is exclusive property of FREEPORT INDUSTRIES and may not be reproduced or used in any form without the written consent of FREEPORT INDUSTRIES.

FREEPORT INDUSTRIES
3523-B Red Cloud Way
Wendell, NC 28590
Tel: 252.707.3950
Fax: 252.707.3951
www.freeportindustries.ca


PROJECT: DENNIS & SUSAN SALING
LOT #360-152, 3339 MIMOSA DR

TITLE: MILLWORK

DRAWN: TF

DATE: 01/21/17

Handwritten signature and date:
2.2017

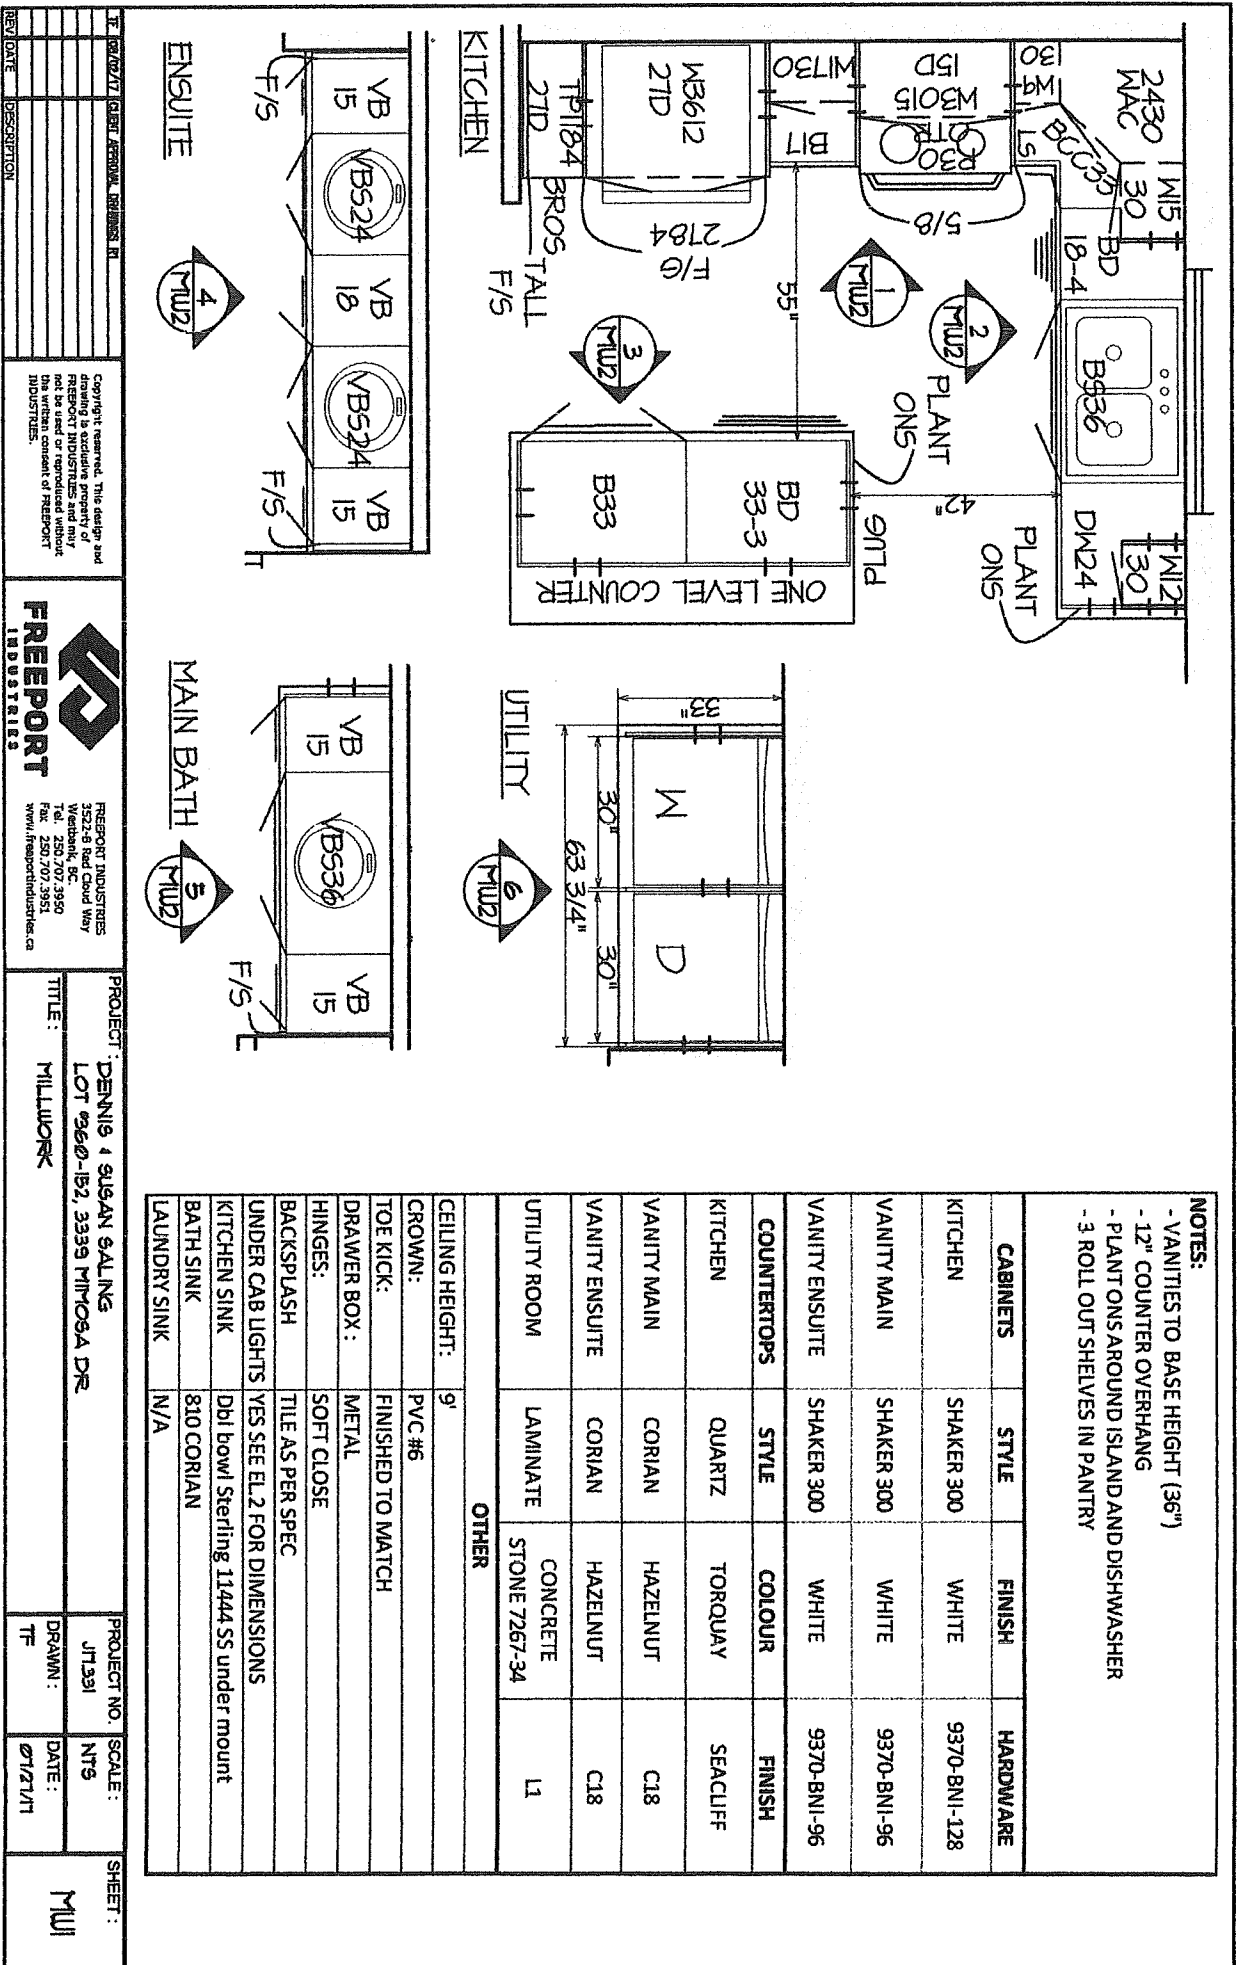


Copyright reserved. This design and drawing is exclusive property of FREEPORT INDUSTRIES and may not be reproduced without the written consent of FREEPORT INDUSTRIES.

FREEPORT INDUSTRIES

FREEPORT INDUSTRIES
3522-B Red Cloud Way
Westbank, BC V4S 1S9
Tel: 250.707.3855
www.freeportindustries.ca


DATE: DESCRIPTION

2, 2011

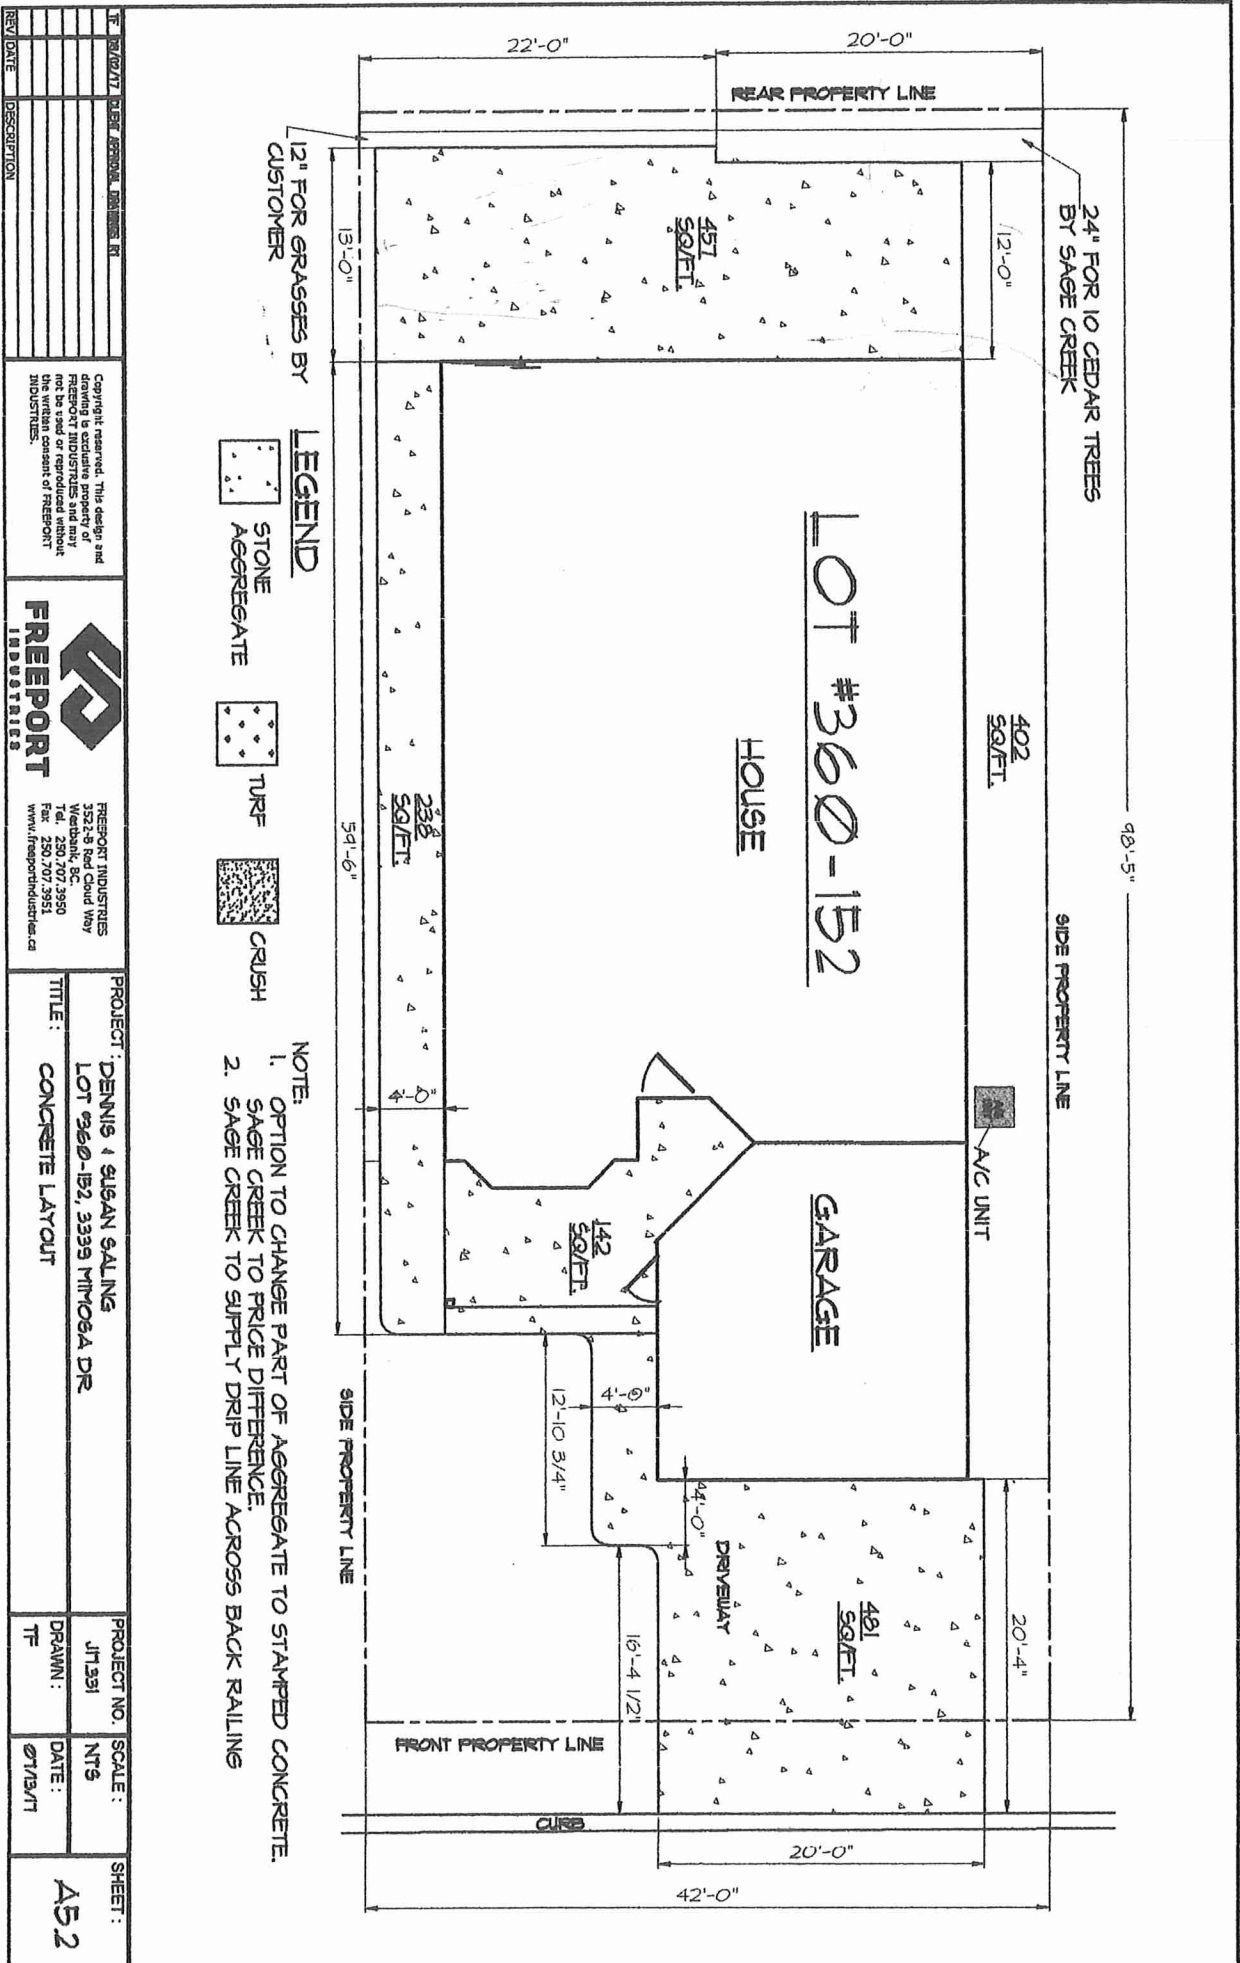


88. Aug 2, 2017

TF 10/27/17	CLIENT APPROVAL, DOWNS, RI	PROJECT: DENNIS & SUSAN SALING LOT #360-152, 3339 MIMOSA DR		PROJECT NO. J17391	SCALE: N1/8	SHEET: A5.1
		TITLE: SITE PLAN HERON 2		DRAWN: TF	DATE: 04/26/17	
Copyright reserved. This design and drawing is exclusive property of FREEPORT INDUSTRIES and may not be used or reproduced without the written consent of FREEPORT INDUSTRIES.		 FREEPORT INDUSTRIES 3522-B Red Cloud Way Wesley, NC 28090 Tel: 252.707.3950 Fax: 252.707.3951 www.freeportindustries.ca				
REV	DATE	DESCRIPTION				

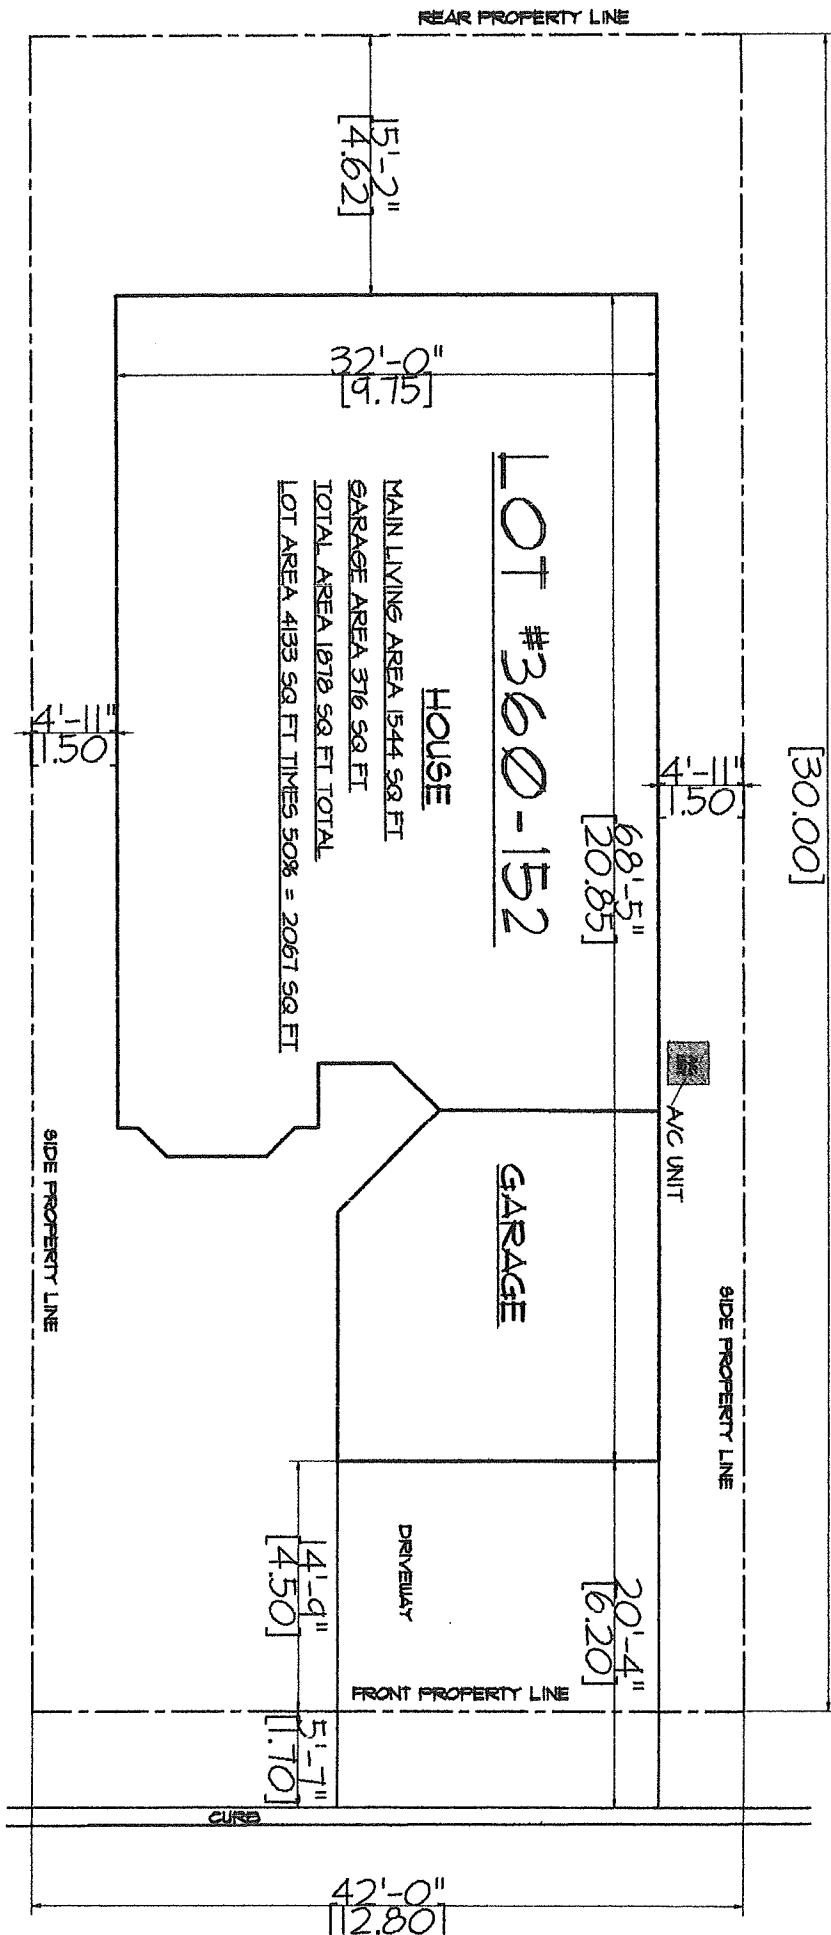

SB
B. Aug 2, 2017

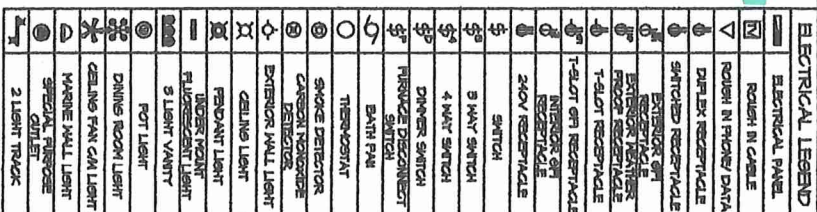

DATE	08/07/17	DRAWN BY	JIT/jal	SHEET NO.	E1.1
TITLE	PROJECT : DENNIS & SUSAN GALING LOT #66-0152, 3339 TIMCOBA DR				
DESCRIPTION	FREERPORT INDUSTRIES 3522-B Red Cloud Way Westbank, BC Tel. 250.707.3950 Fax 250.707.3951 www.freerportindustries.ca				
REV DATE					
DESCRIPTION	Copyright reserved. This design and drawing is exclusive property of FREERPORT INDUSTRIES and may not be used or reproduced without the written consent of FREERPORT INDUSTRIES.				

100-2-88
bmt 88

- | REF | DATE | DESCRIPTION |
|-----|----------|---------------------------------|
| 7 | 08/23/71 | CLARK ASSOCIATES, BOSTON, MASS |
| T | 08/28/71 | CUMUL. PAYROLL, \$88,000.00, CT |

Copyright reserved. This design and drawing is exclusive property of FREESPORT INDUSTRIES and may not be used or reproduced without the written consent of FREESPORT INDUSTRIES.



परिवहन
रिपोर्ट
1 मई 2024

FREEMPORT INDUSTRIES
3522-B Red Cloud Way
Westbank, BC
Tel. 250.707.3950
Fax 250.707.3951
www.freemportind.ca/ries


PROJECT:	DENNIS & SUSAN SALKINS LOT 960-B2, 3339 MIMC
TITLE:	FLOOR PLAN HERON 2

FLOOR PLAN
HERON 2

DRAWN :
TF

DATE: 08/11/11

二

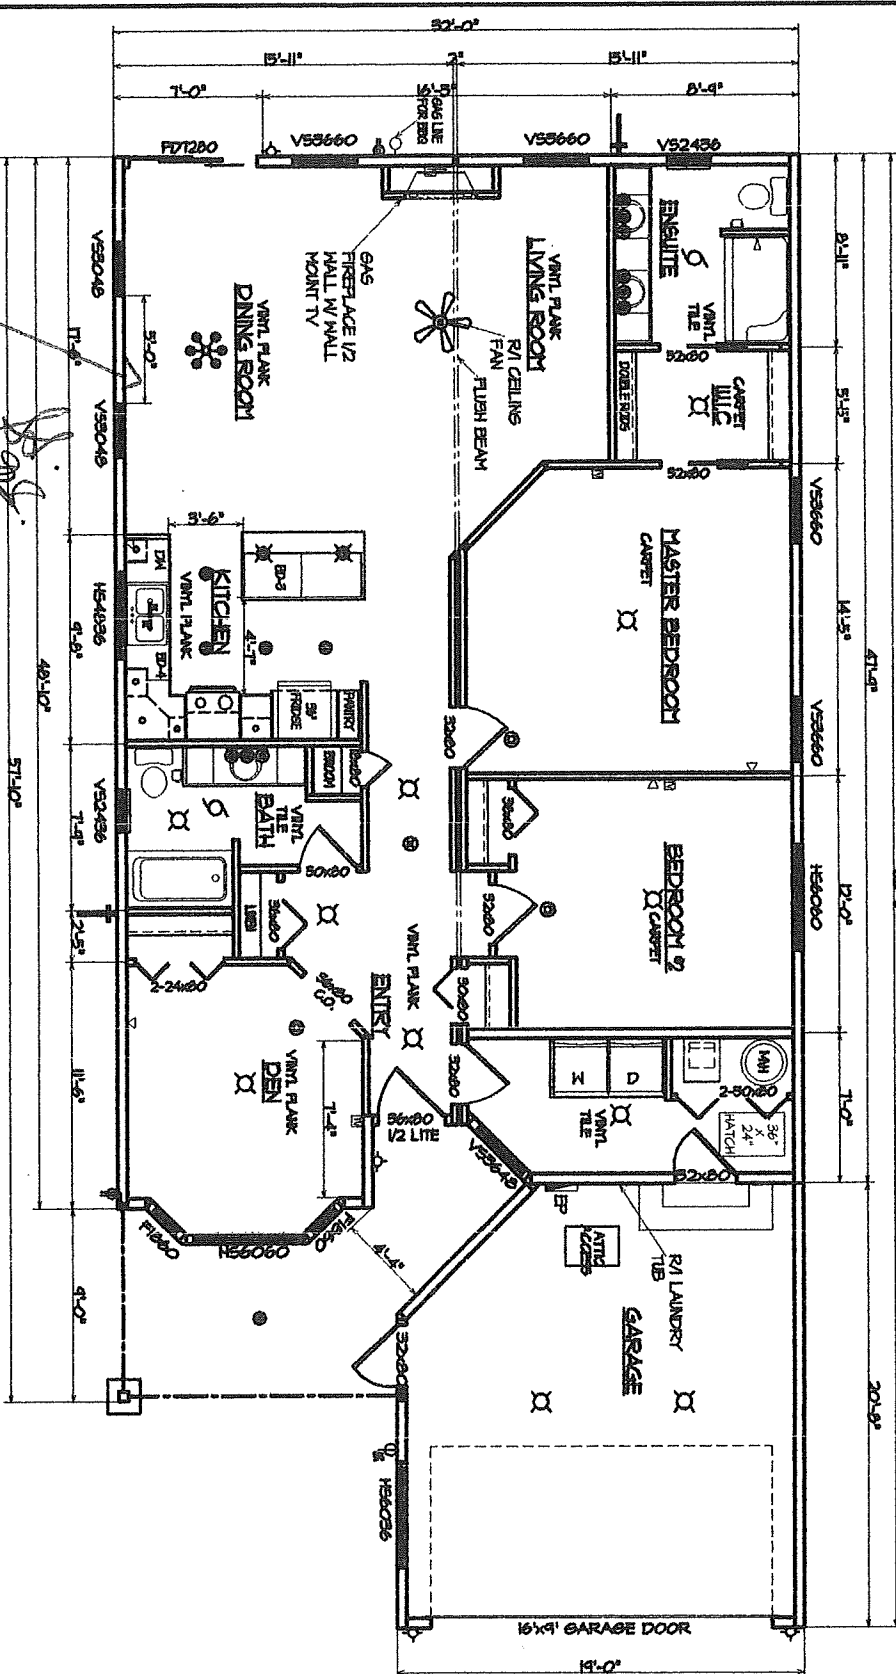

LEGEND	
1	FRONT PANEL (F)
2	ONE LINE FOR BDA
3	FRONT PANEL
4	107 POWER TANK
5	WATERPUMP
6	STORAGE
7	RECENTLY CALLED
8	DISPOSABLE
9	RECOVERABLE
10	RECOVERABLE
change to it
between windows

88
2.20
AUA

26
x 12/8

Round corner

24" FOR 10 CEDAR TREES BY SAGE CREEK


90'-5"

SIDE PROPERTY LINE

make cedar trees between lots to back up property

Susan Selig
Don Selig
April 29/18

Add 3' wide to driveway

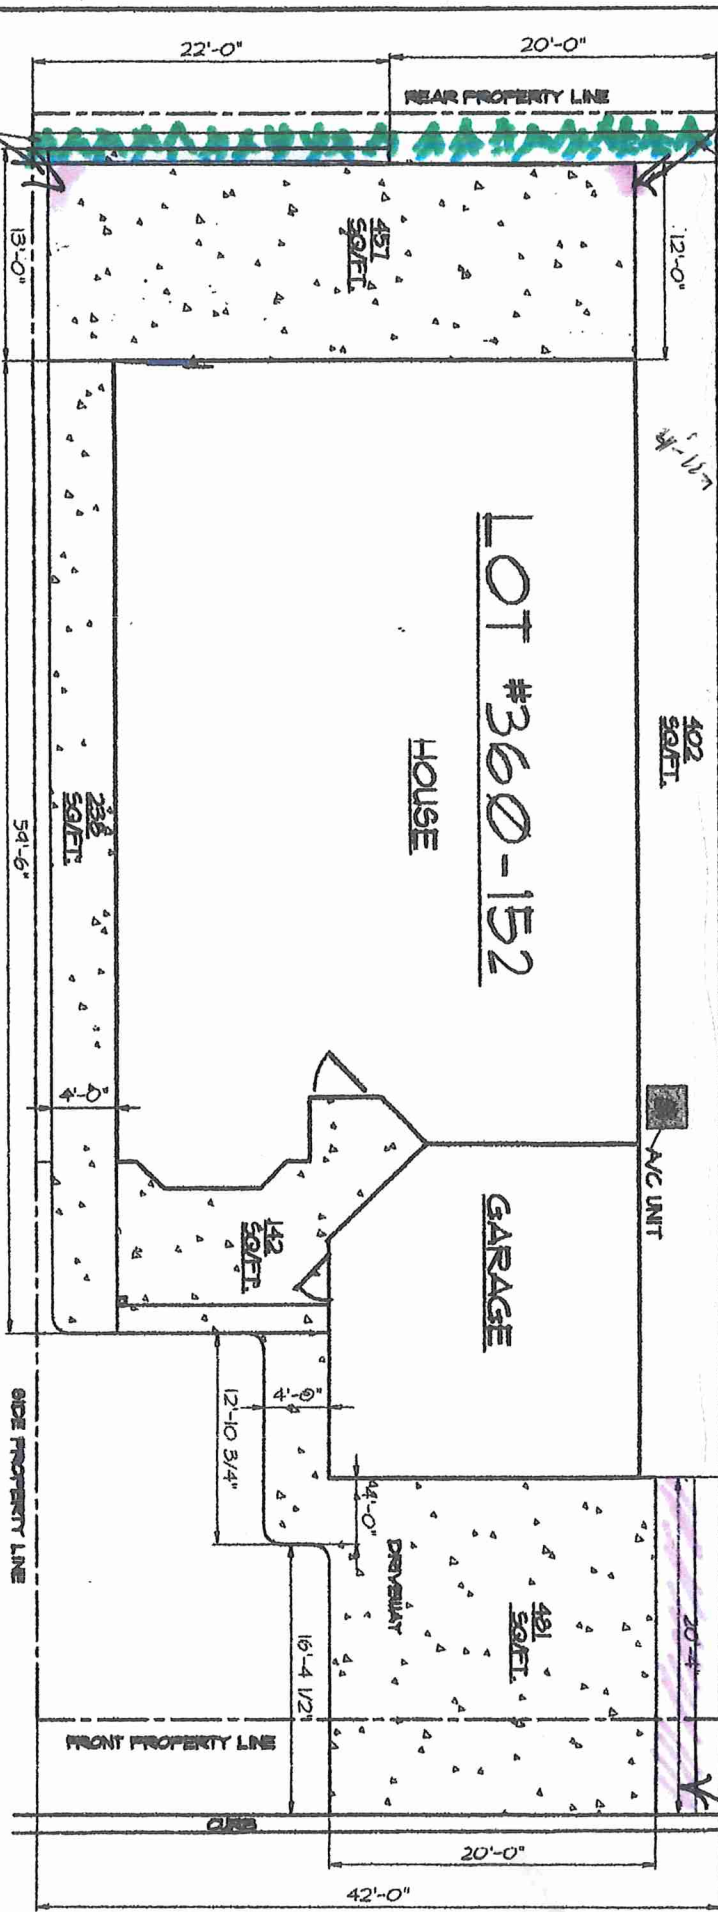

12" FOR GRASSES BY CUSTOMER

LEGEND



STONE AGGREGATE



TURF



CRUSH

- NOTE:**
1. OPTION TO CHANGE PART OF AGGREGATE TO STAMPED CONCRETE.
 2. SAGE CREEK TO SUPPLY DRIP LINE ACROSS BACK RAILING

Copyright reserved. This design and drawing is the property of the drafter and shall not be used or reproduced without the written consent of FREEPORT INDUSTRIES.		FREEPORT INDUSTRIES 2534 E. Chad Way Wichita, KS 67201 Tel: 230.707.3900 Fax: 230.707.3951 www.freeportind.com	
PROJECT: DENNIS & SUSAN SALING LOT 360-152, 3399 NIPOSA DR		PROJECT NO.: J1391	SCALE: NTS
TITLE: CONCRETE LAYOUT		DRAWN: TF	DATE: 5/15/17
			SHEET: A5.2

SS
MDG
3/30/17