

LAKESHORE DEVELOPMENTS

OSOYOOS, BRITISH COLUMBIA




DATE: December 01, 2020

PROJECT NUMBER: 20-013

DESC.: Suite 308 Plan

SCALE: NTS

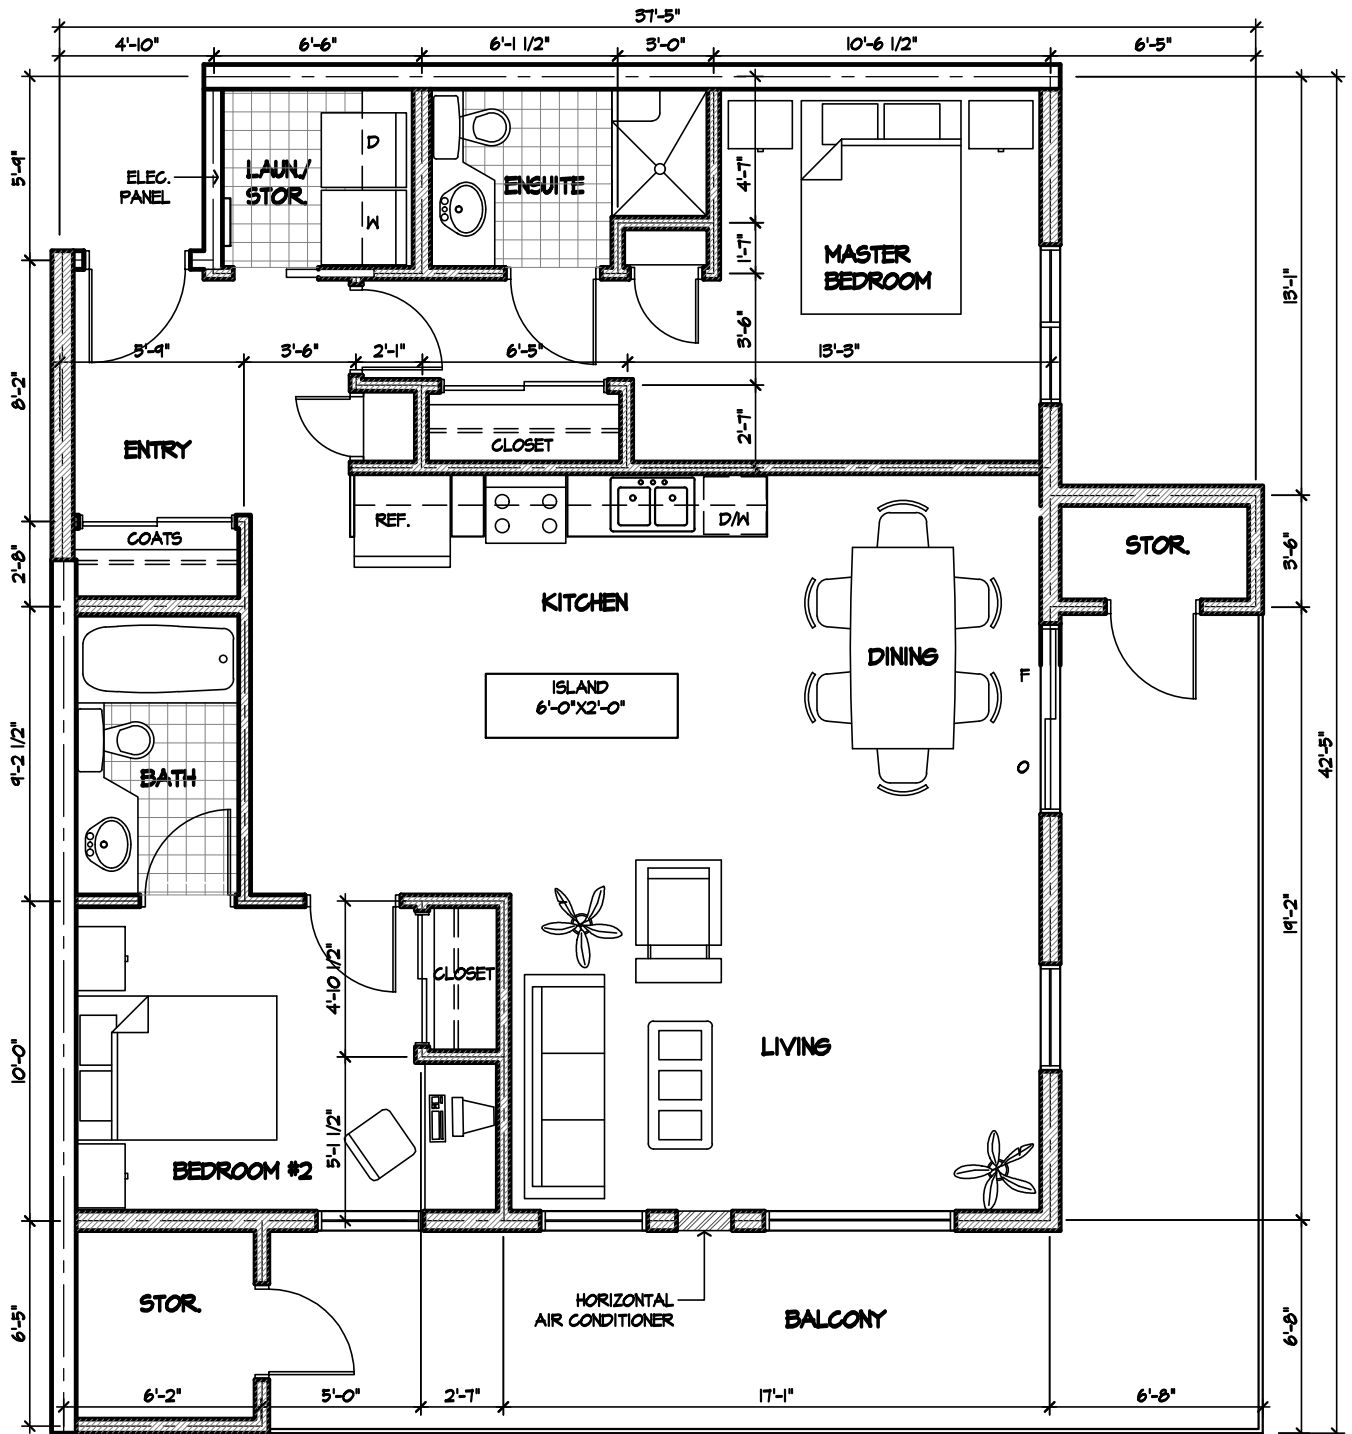

ALL DIMENSIONS ARE APPROXIMATE AND MAY VARY DUE TO SITE CONDITIONS